


← 3.29 m →

6.02 m ↑

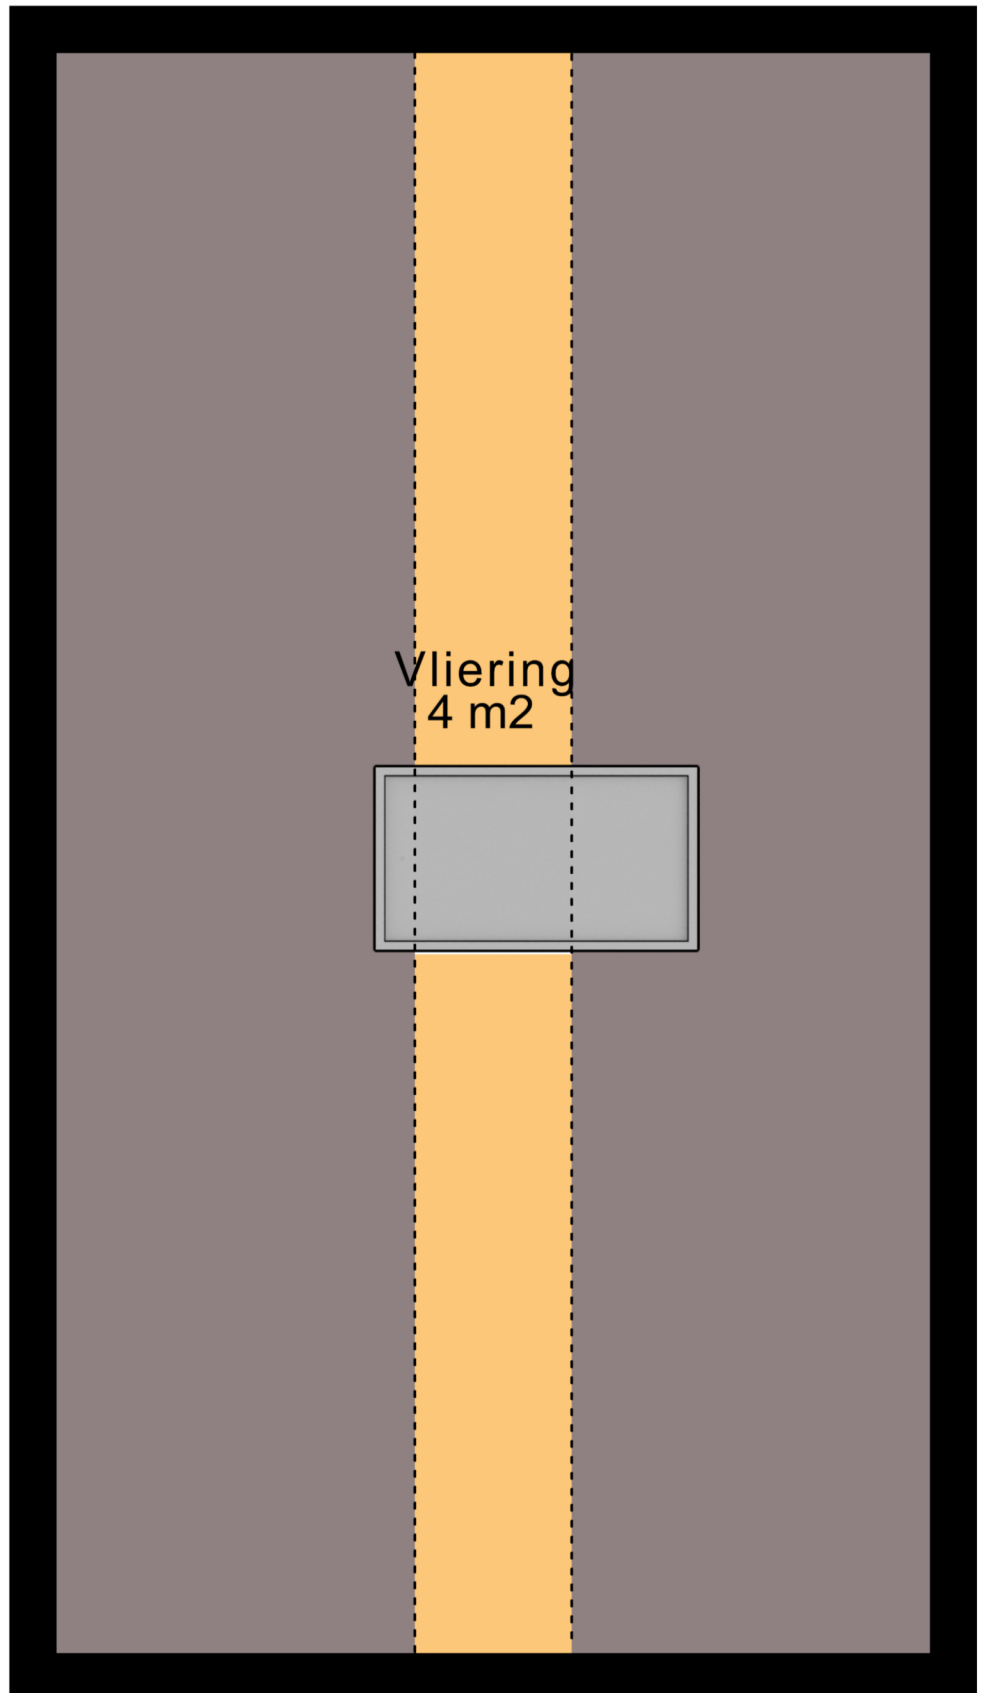

Vliering
4 m2

Schuur Vliering