


← 2.96 m →

6.05 m ↑ ↓

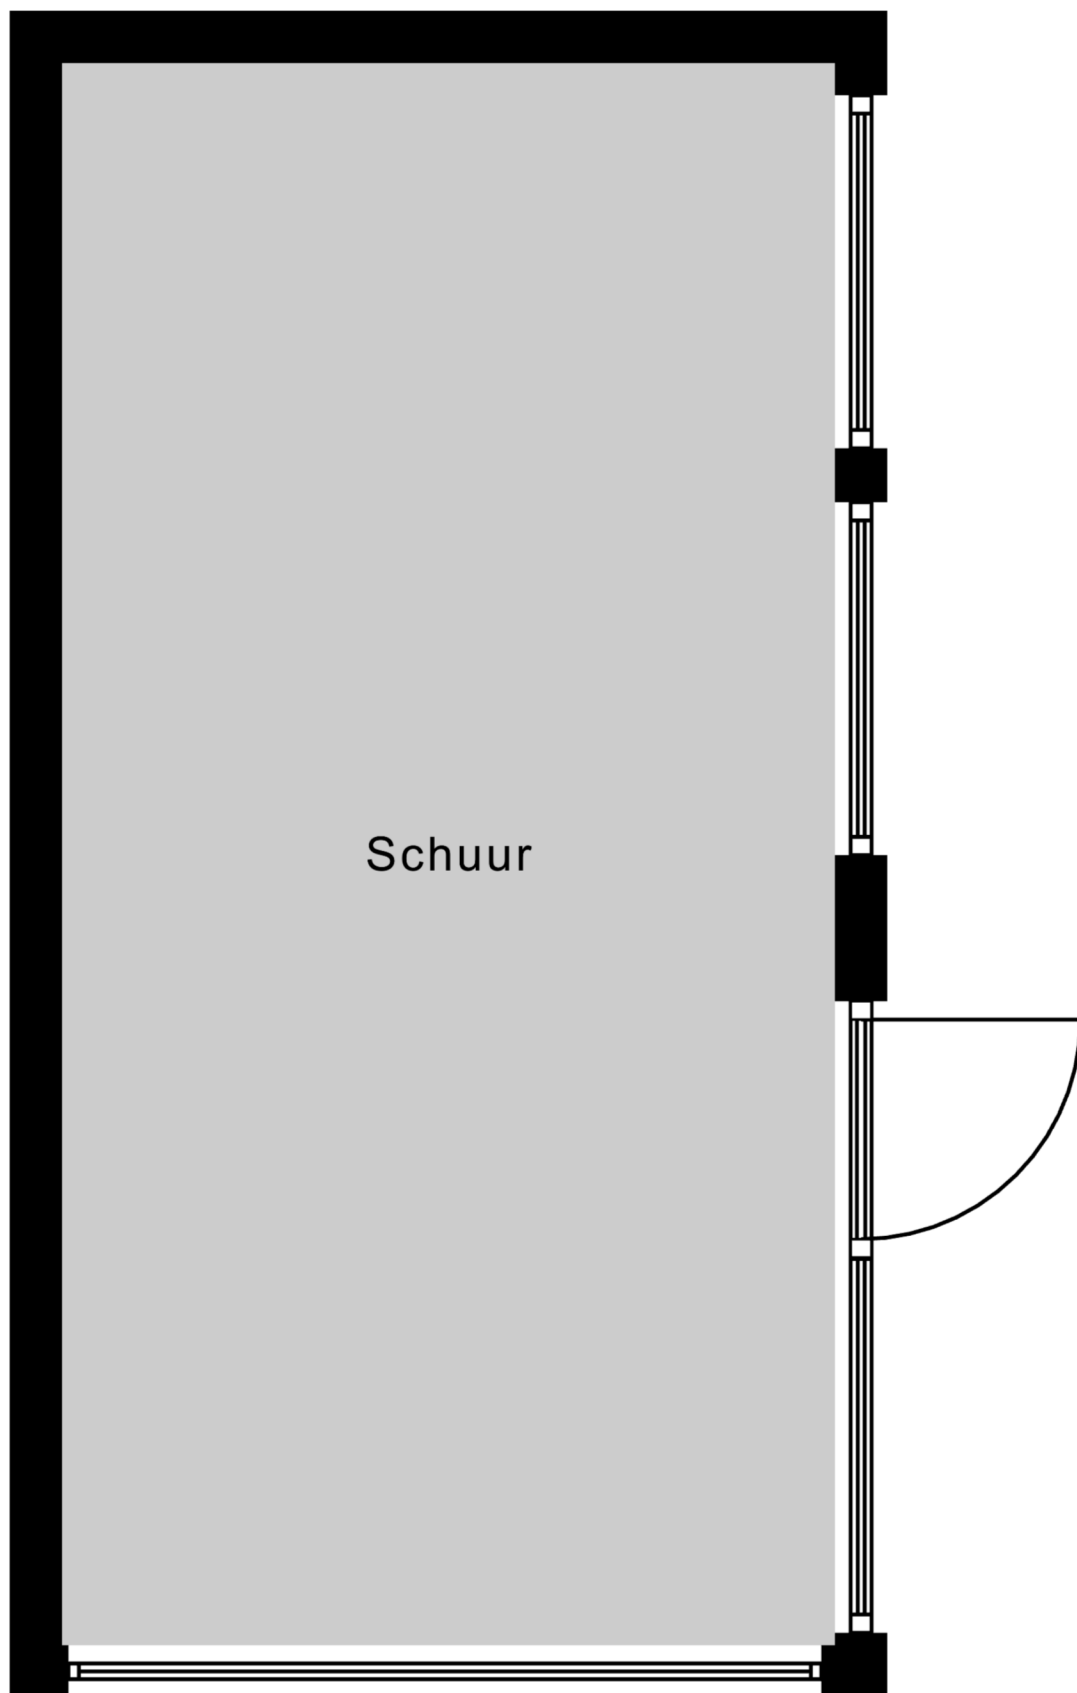

Schuur