


← 2.92 m →

↑ 6.69 m ↓

↑ 2.31 m ↓

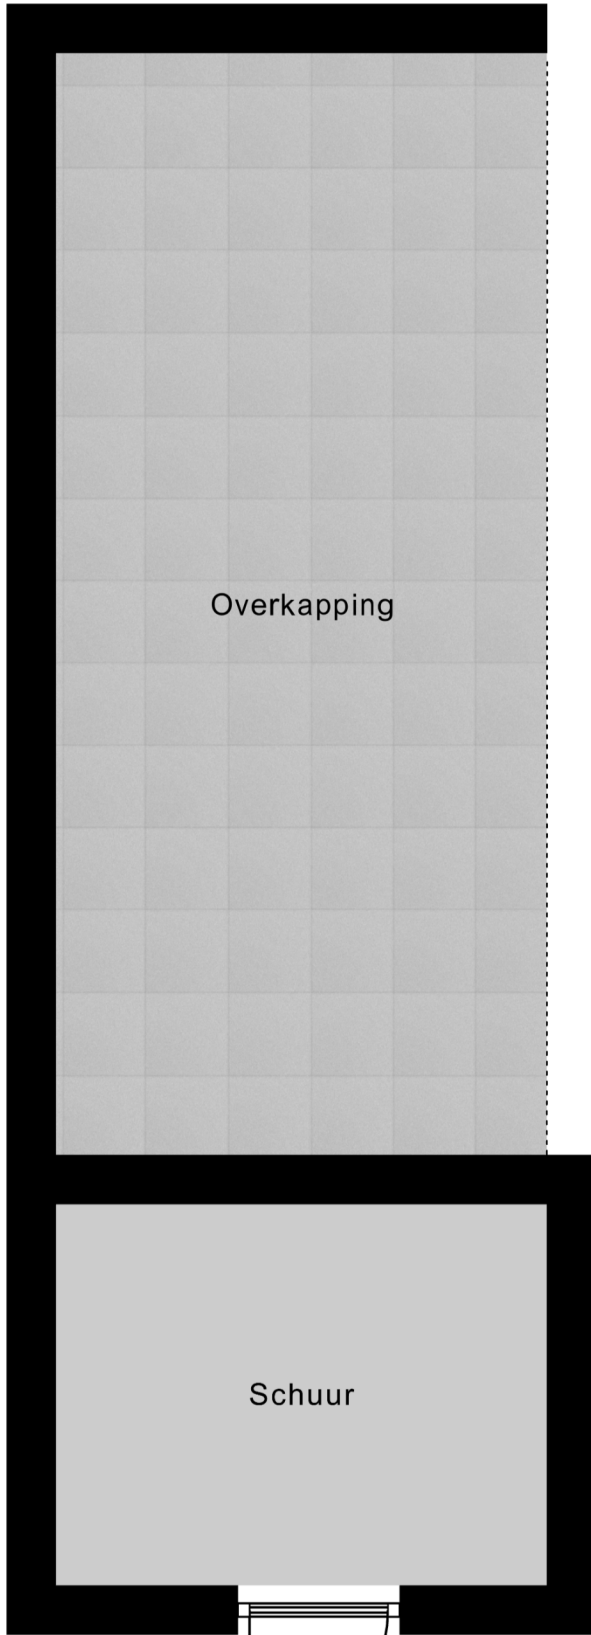

Overkapping

Schuur

← 2.98 m →

Schuur