


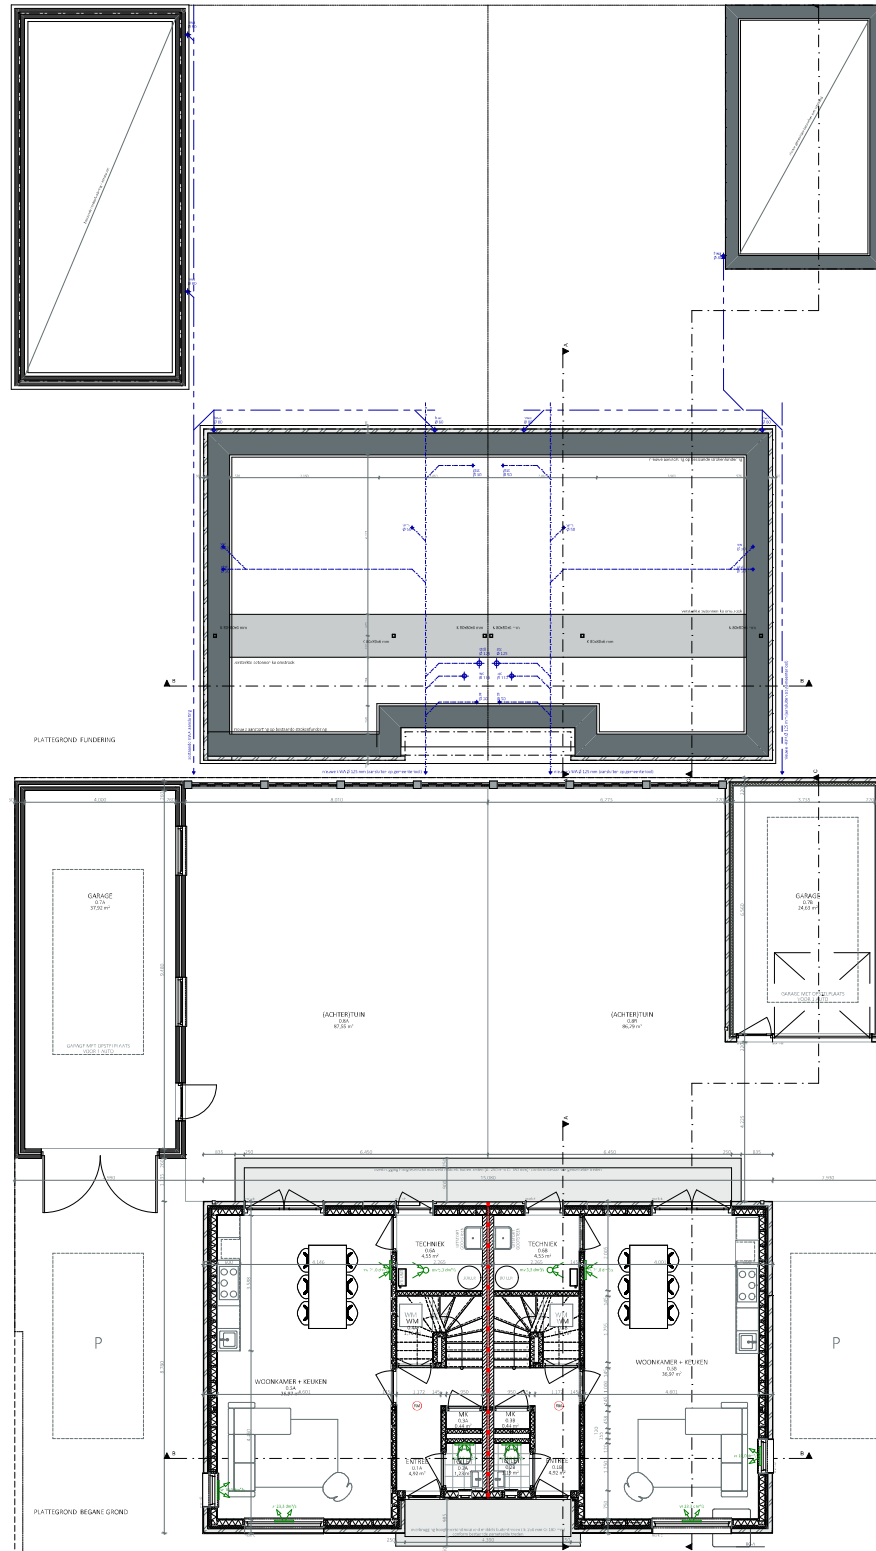

**LEGENDA**













